



4 NORTHEAST ELEVATION  
SCALE 1/8" = 1'-0"

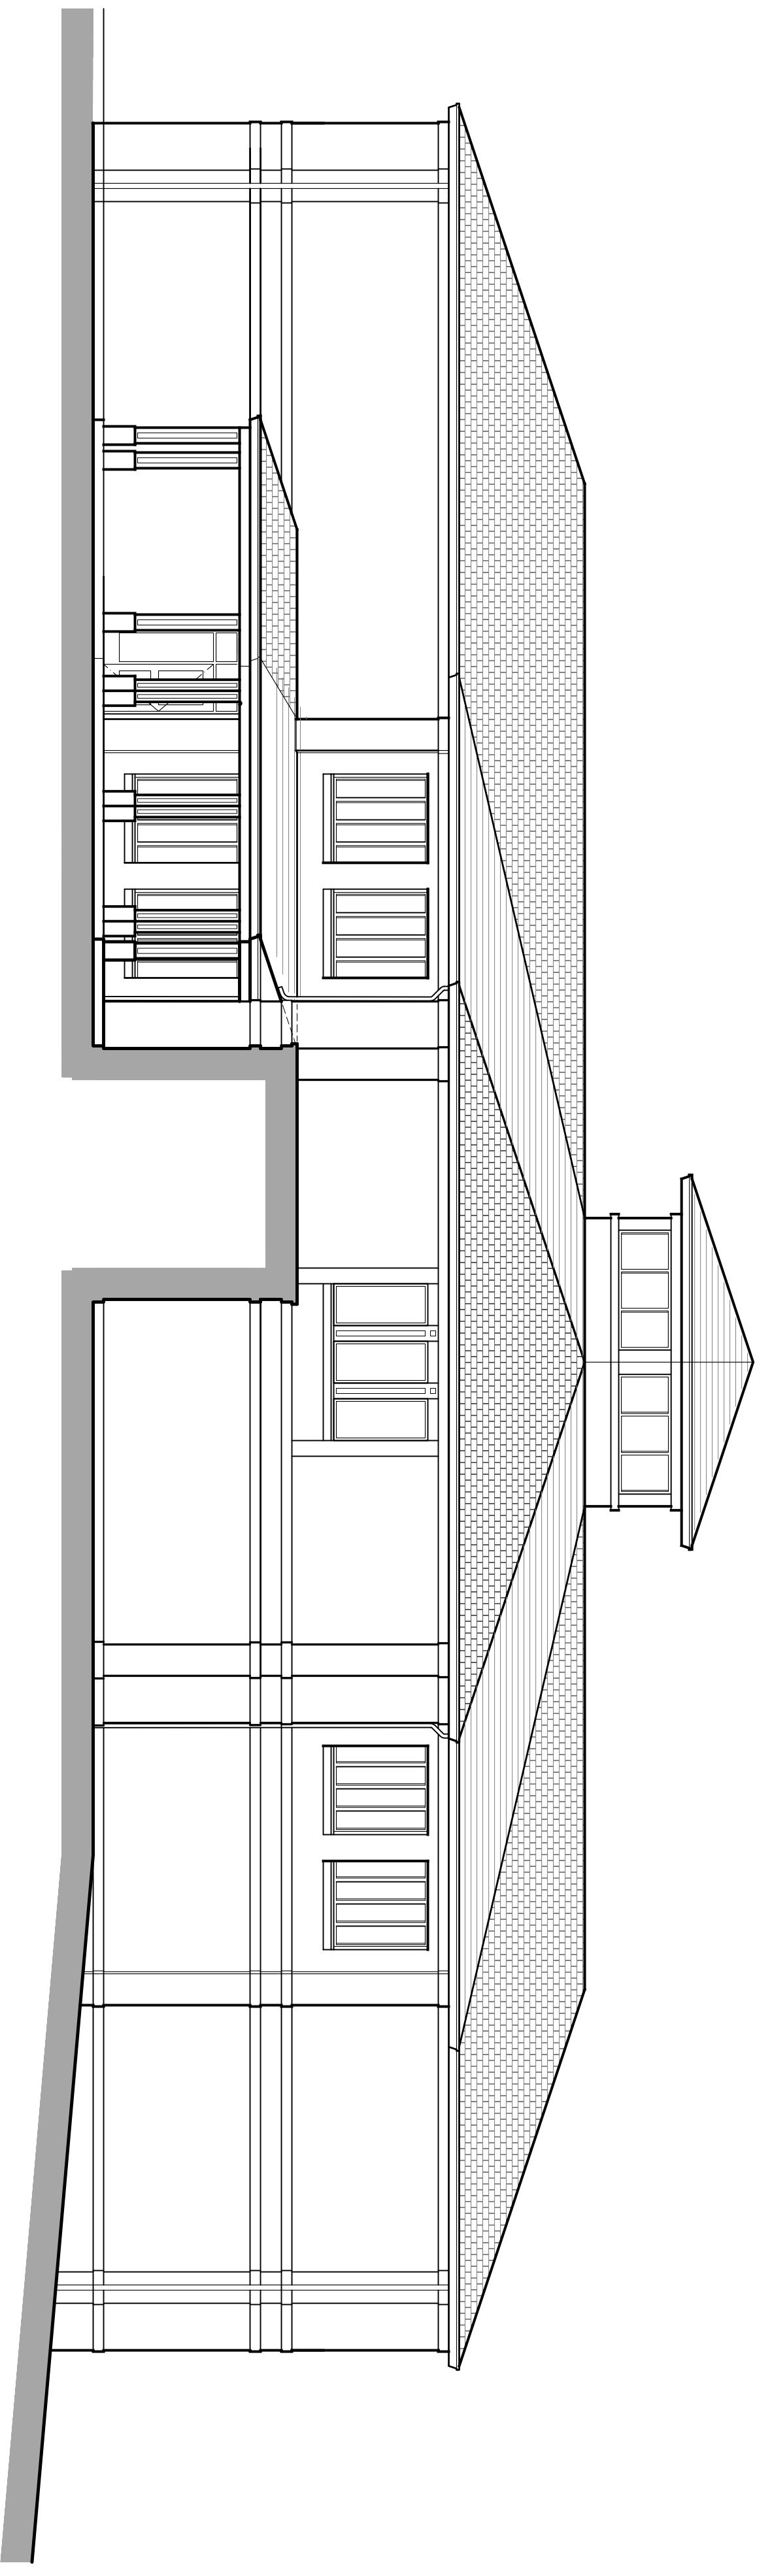

3 SOUTHEAST ELEVATION  
SCALE 1/8" = 1'-0"

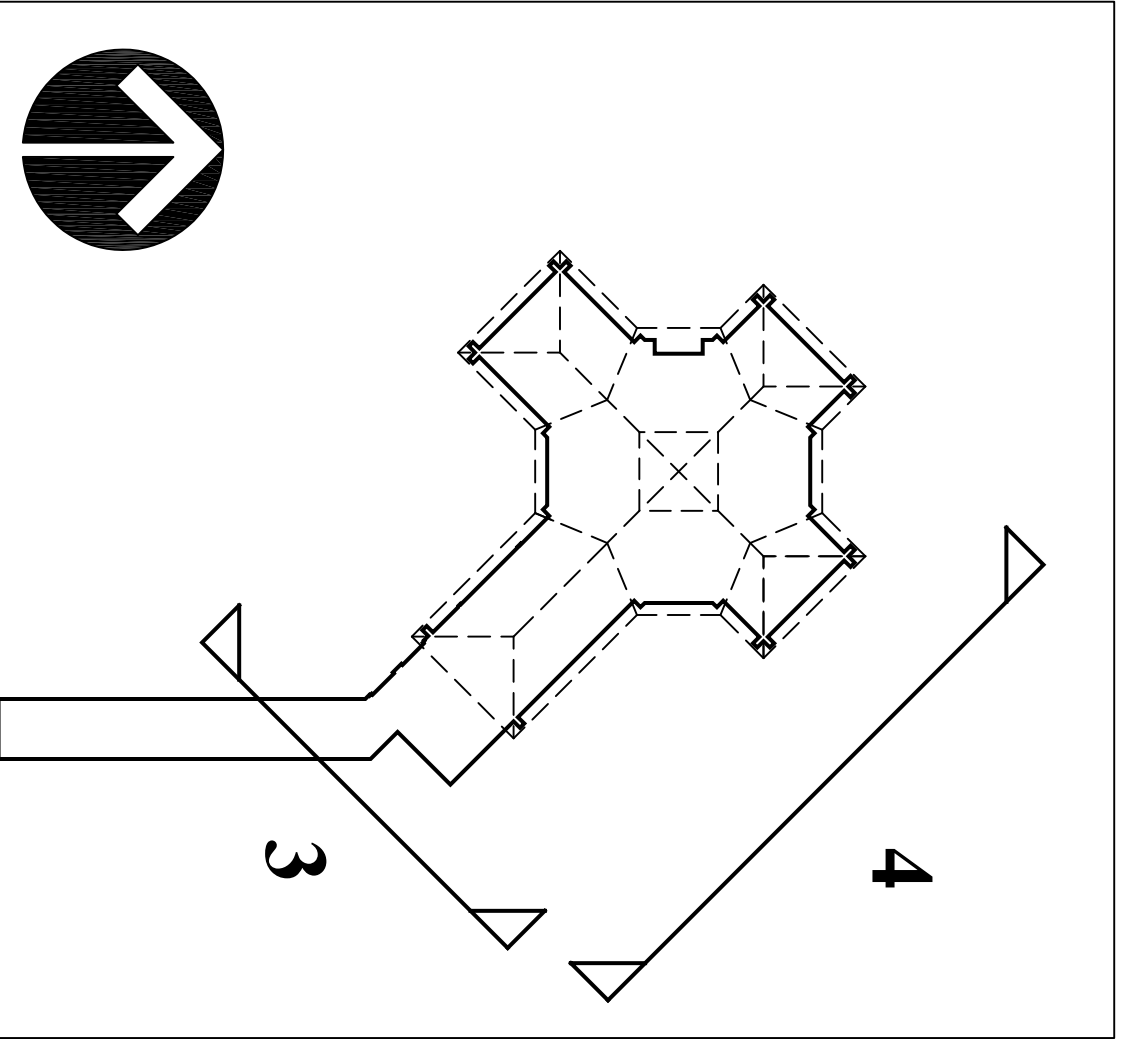

KEY PLAN

**PROPOSED NEW FACILITY  
FOR THE  
BETHEL POLICE  
DEPARTMENT**

JUDD AVENUE

BETHEL, CONNECTICUT

**JHHT**  
JACUNSKI HUMES  
ARCHITECTS, LLC  
15 MASSIRIO DRIVE  
SUITE 101  
BERLIN, CT 06037  
TEL. 860-898-9221  
FAX 860-898-9228

**EXTERIOR  
ELEVATIONS**

PROJ. NO. JH/02 DRAWING NO. **A-3.2**  
SCALE: 1/8" = 1'-0"  
DATE: AUG. 5, 2014