



2 SOUTHWEST ELEVATION
SCALE: 1/8" = 1'-0"

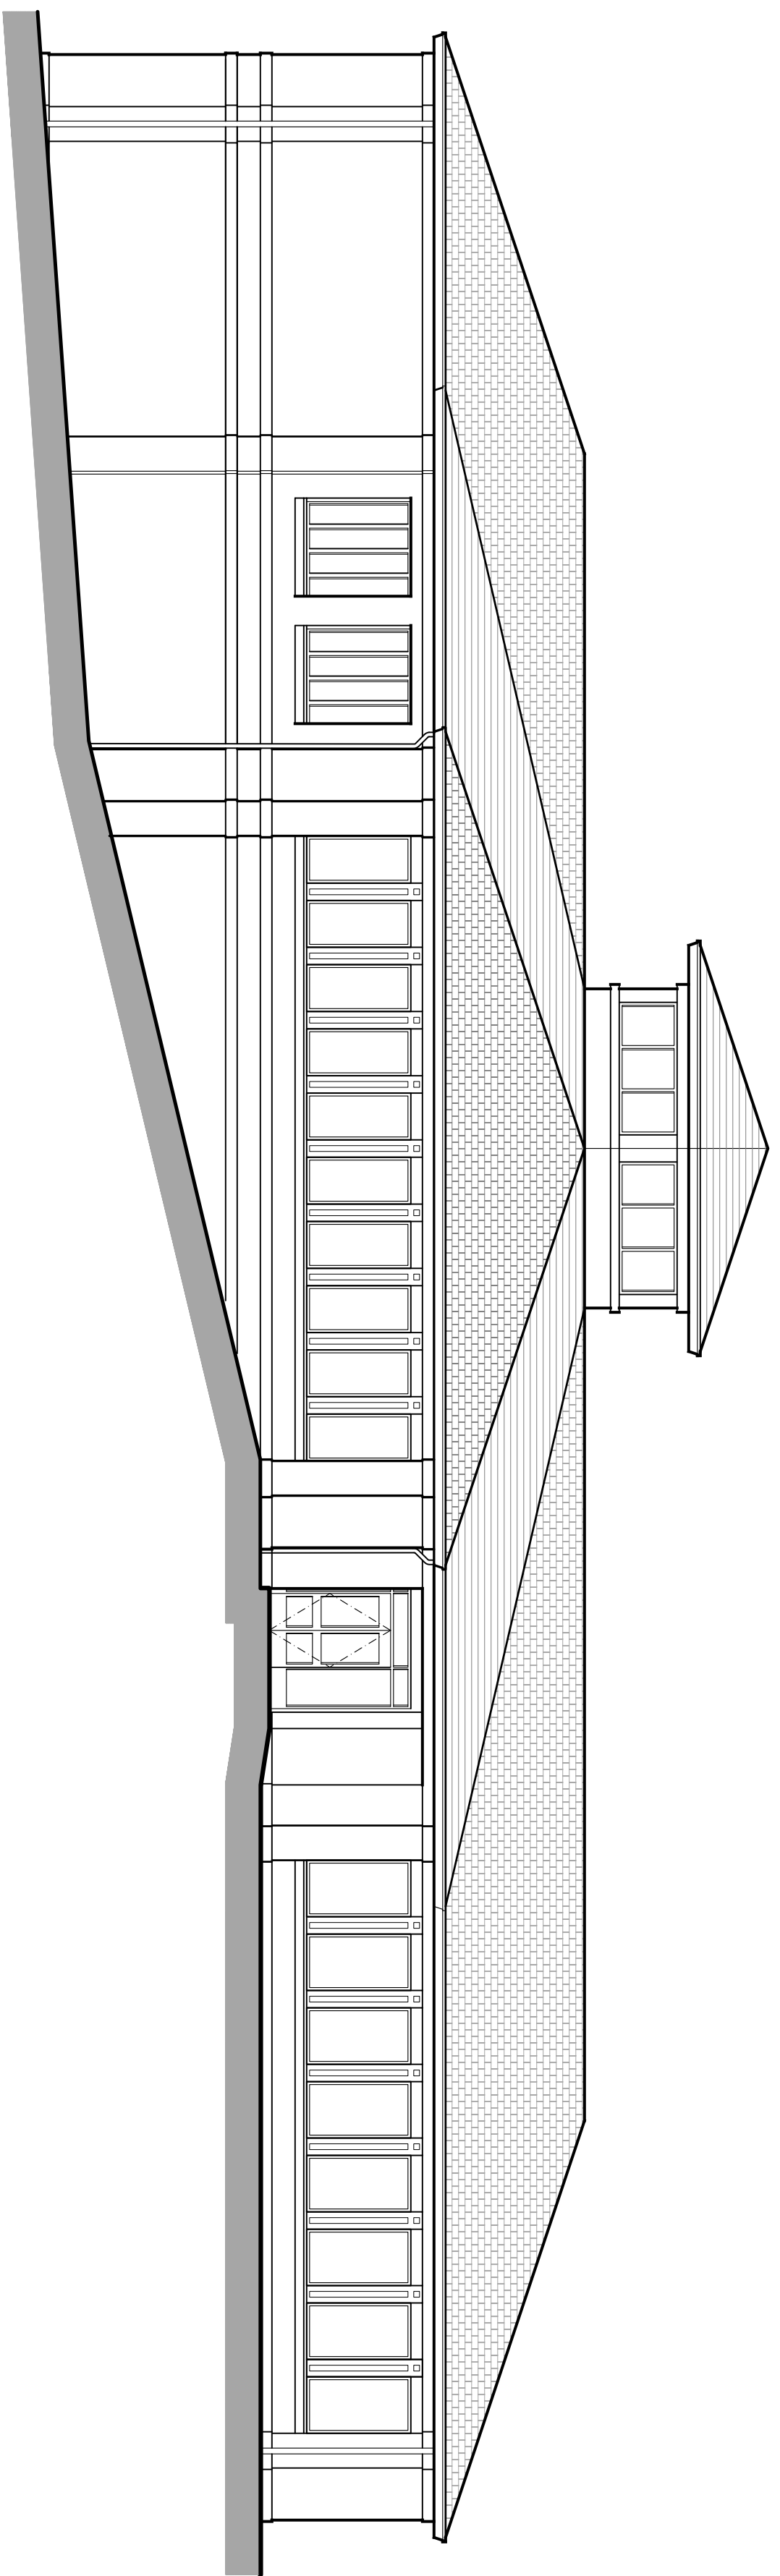

1 NORTHWEST ELEVATION
SCALE: 1/8" = 1'-0"

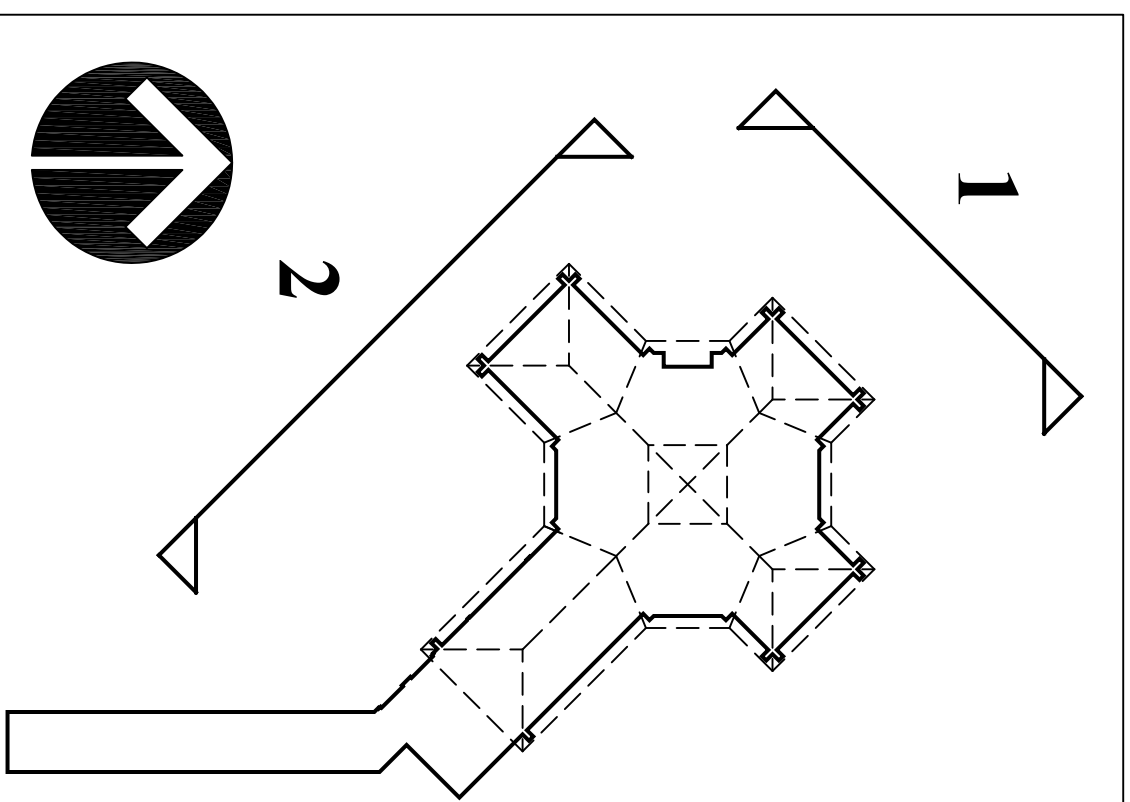

KEY PLAN

**PROPOSED NEW FACILITY
FOR THE
BETHEL POLICE
DEPARTMENT**

JUDD AVENUE

BETHEL, CONNECTICUT

JHHT
JACUNSKI HUMES
ARCHITECTS, LLC
15 MASSIRIO DRIVE
SUITE 101
BERLIN, CT 06037
TEL. 860-898-9221
FAX 860-898-9228

**EXTERIOR
ELEVATIONS**

PROJ. NO. JH/02
DRAWING NO. **A-3.1**
SCALE: 1/8" = 1'-0"
DATE: AUG. 5, 2014