


Illustrative Vision Plan
BETHEL FORWARD VISION PLAN



Public Realm Diagram
BETHEL FORWARD VISION PLAN

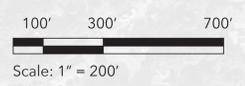

100' 300' 700'
Scale: 1" = 200'




Open Space Network
BETHEL FORWARD VISION PLAN




Affected Buildings
BETHEL FORWARD VISION PLAN



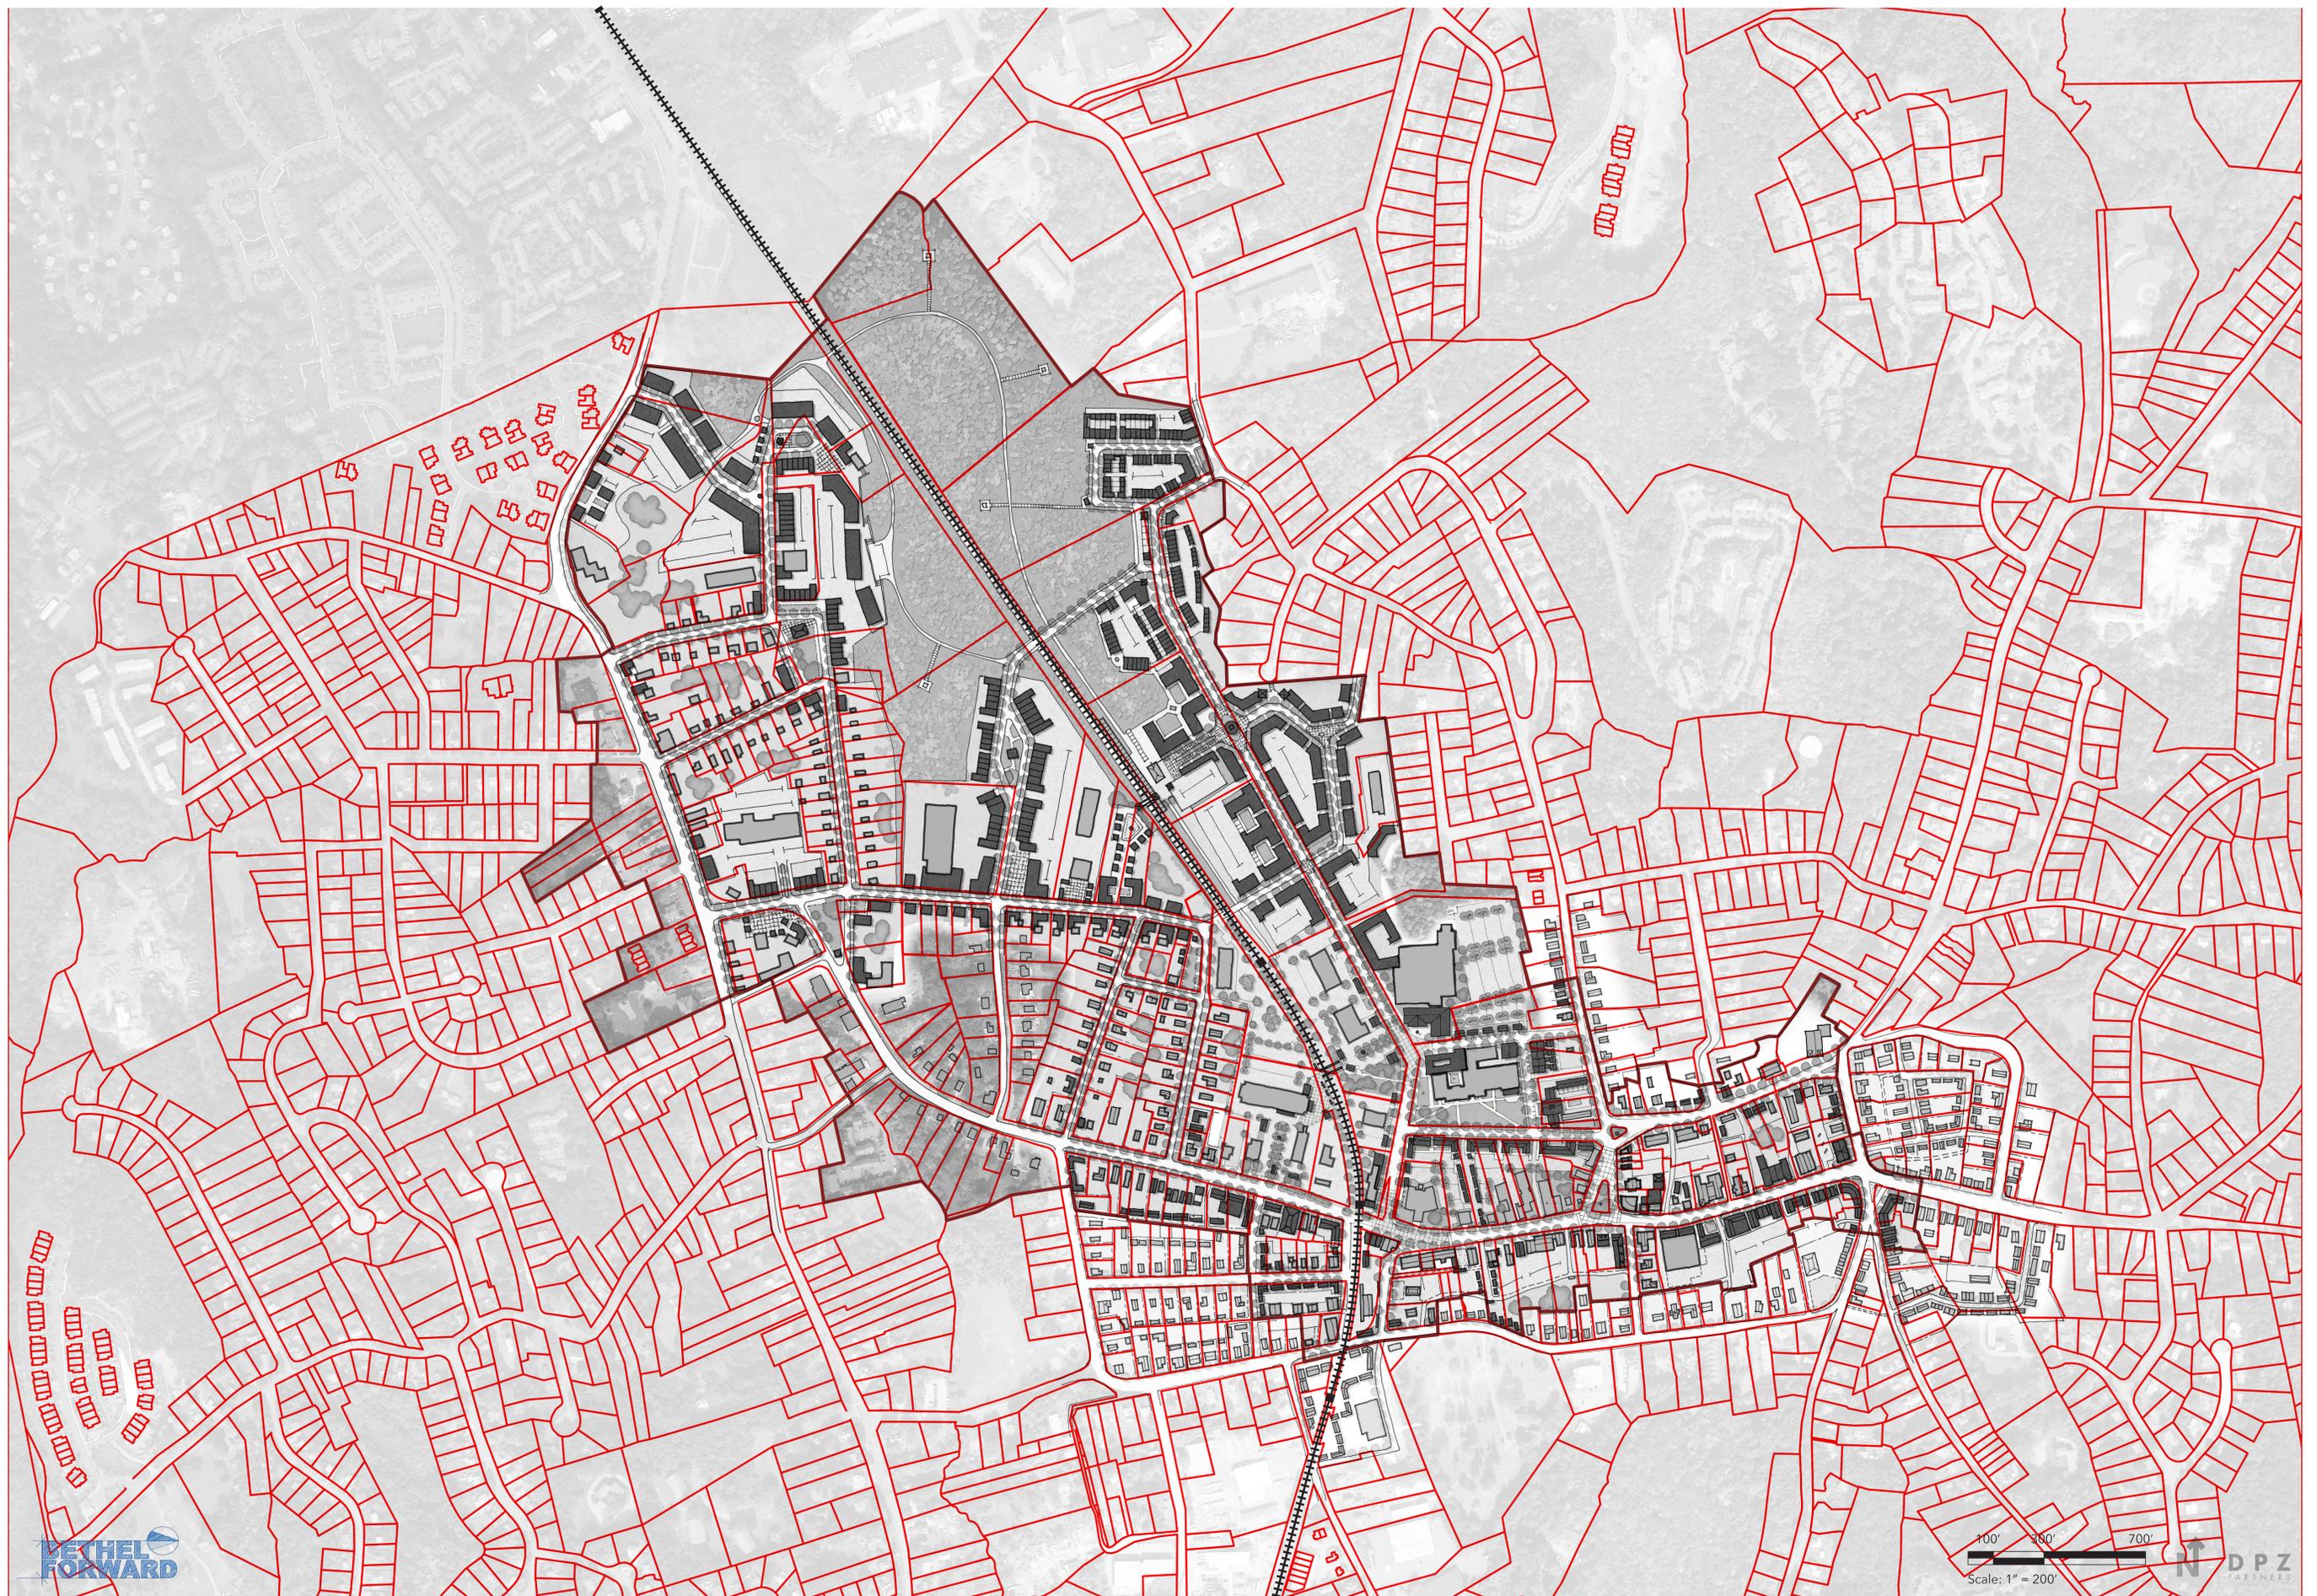

Property Lines

BETHEL FORWARD VISION PLAN

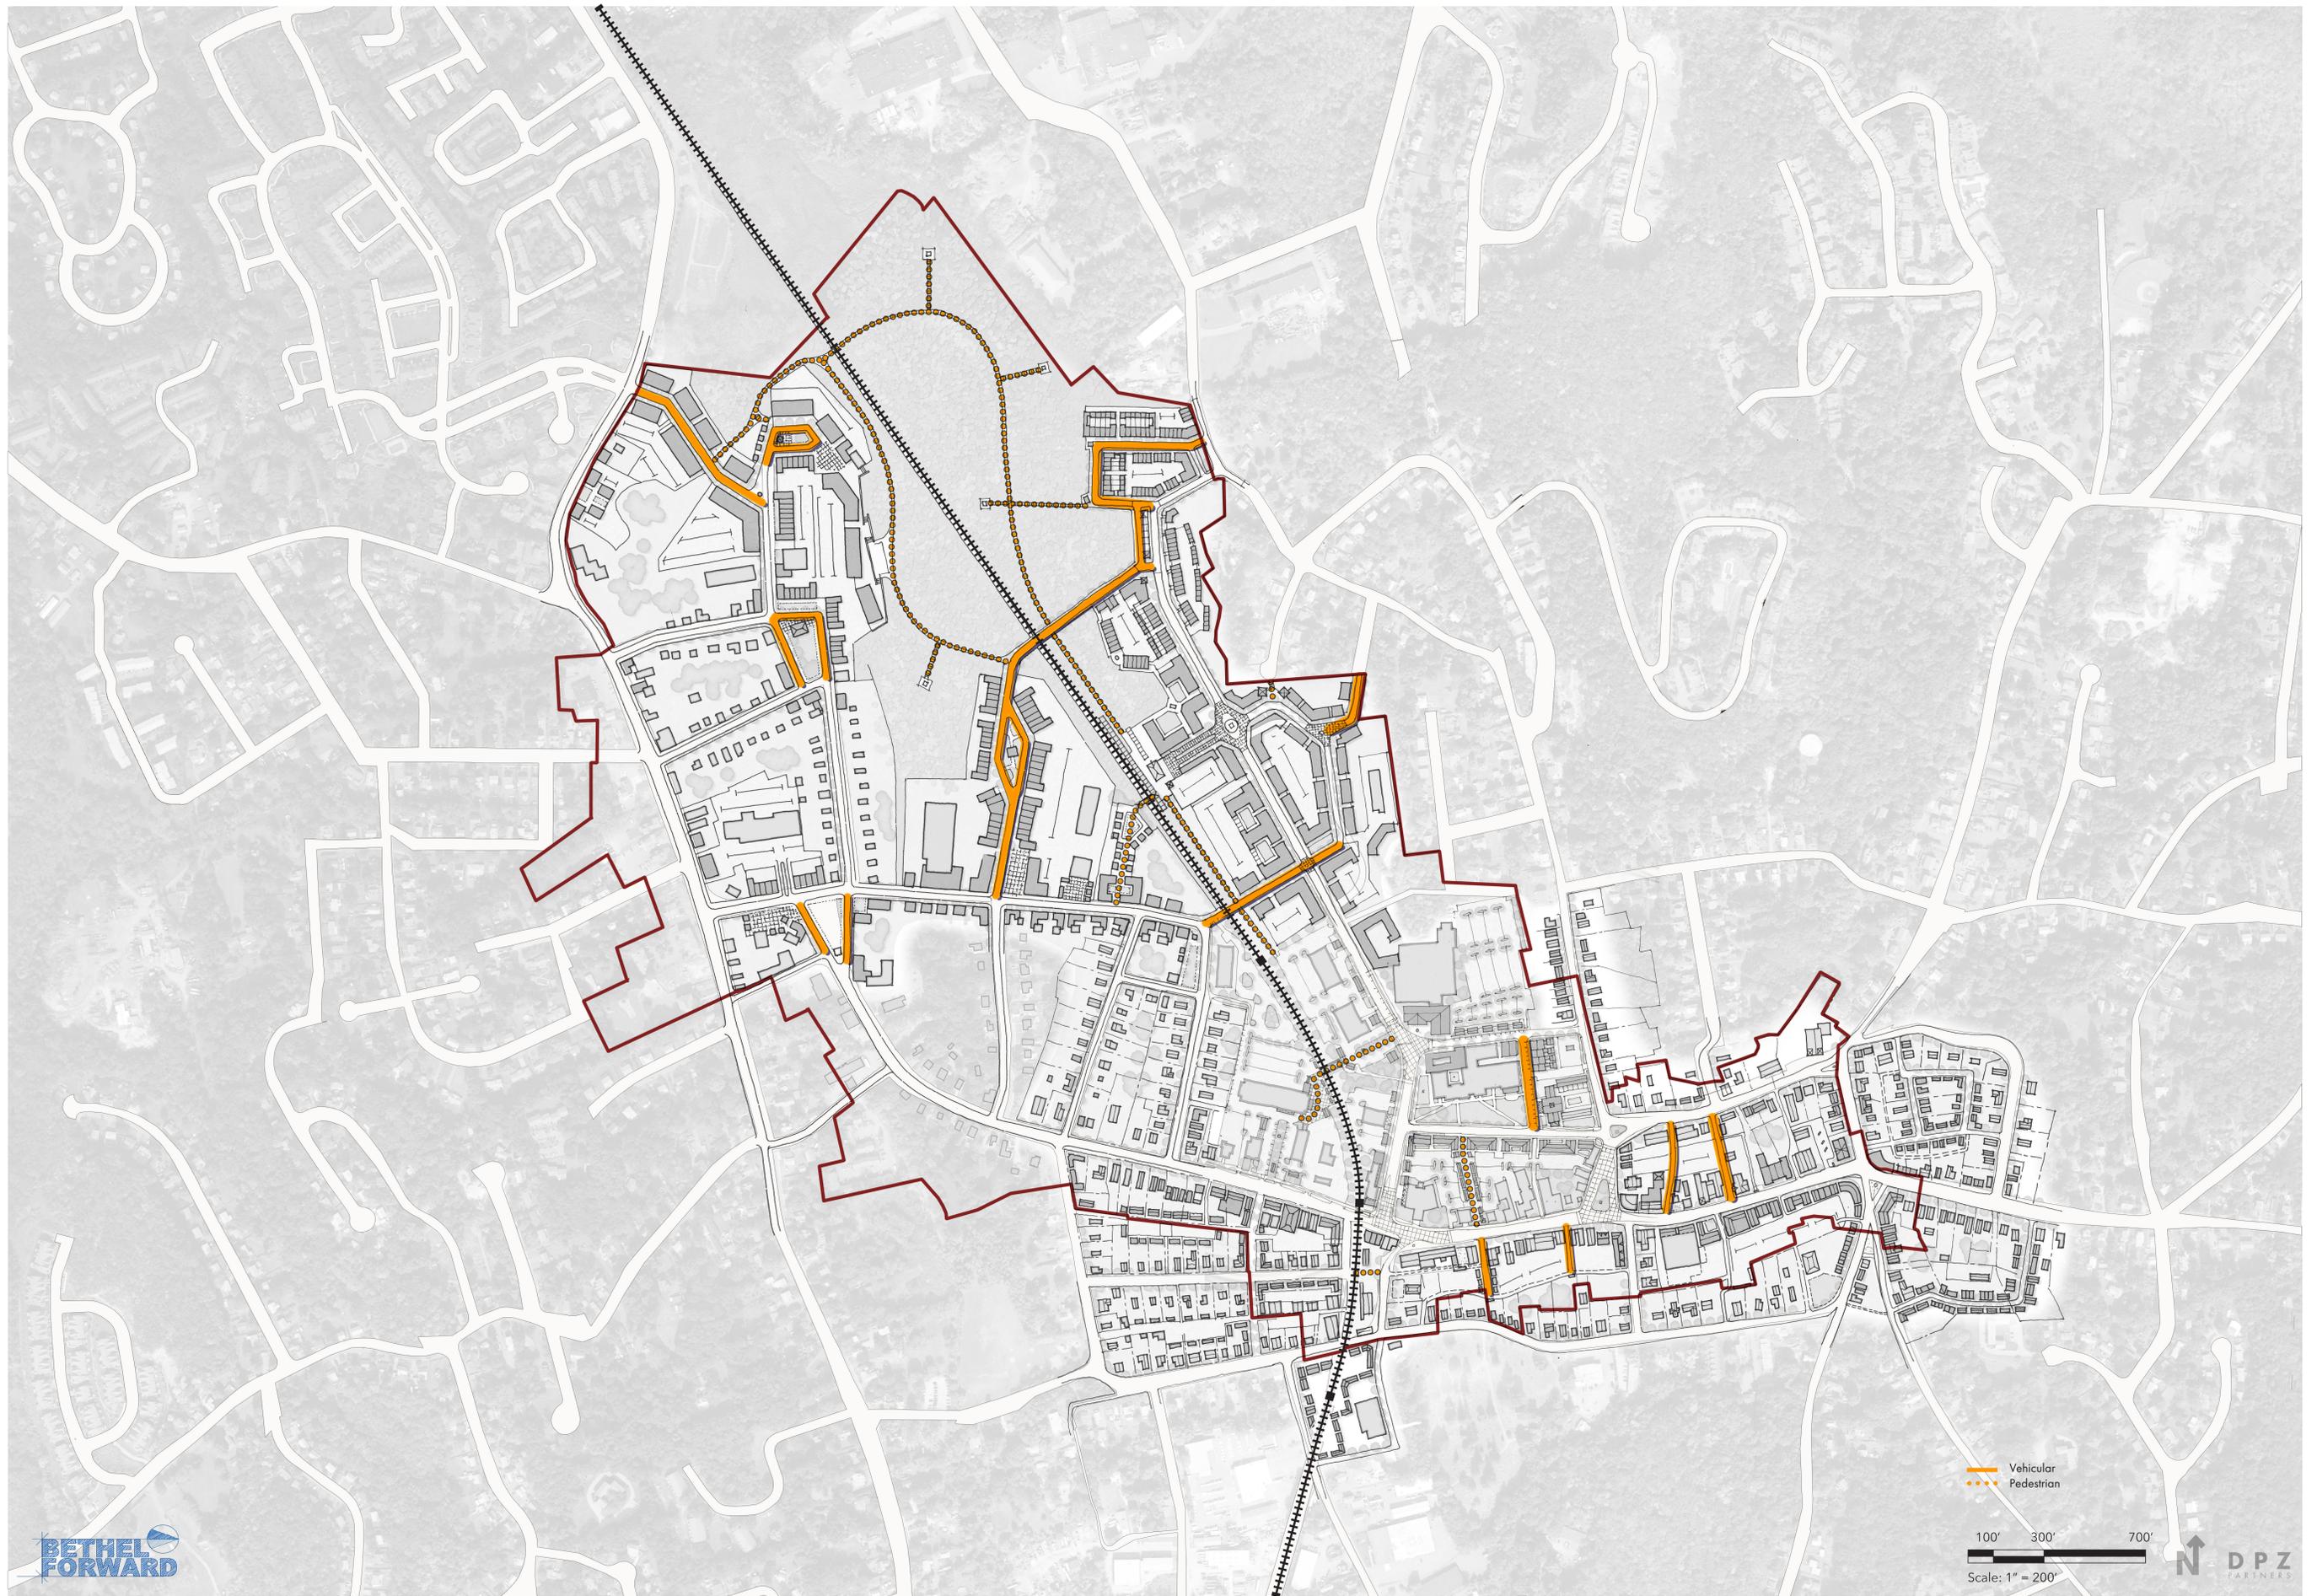

Proposed Streets & Pedestrian Passages

BETHEL FORWARD VISION PLAN